




A PLAN EAST ELEVATION
SCALE: 1/4" = 1'-0"

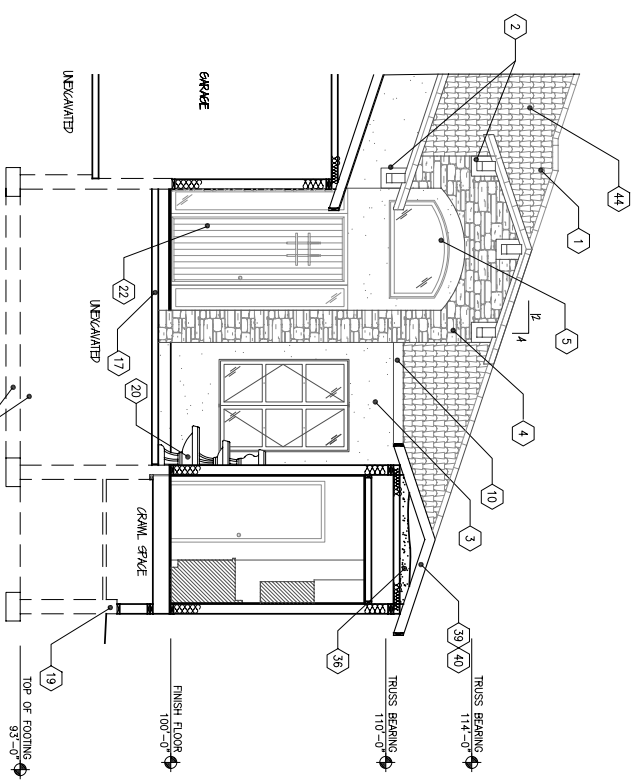

C PLAN WEST ELEVATION
SCALE: 1/4" = 1'-0"

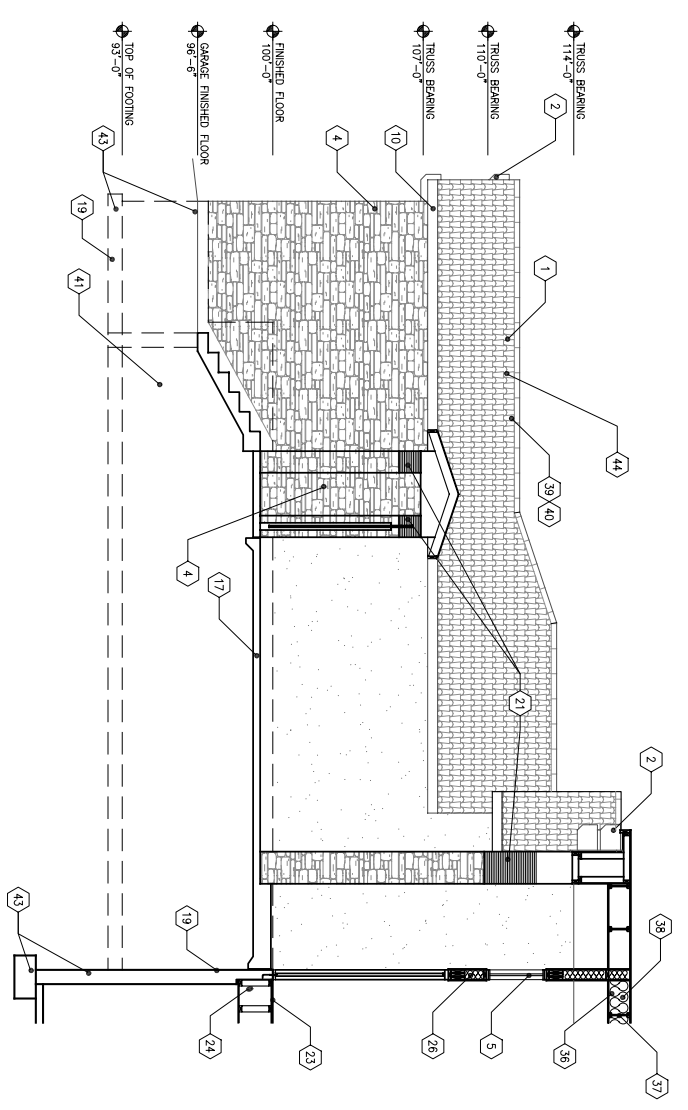

D PLAN SOUTH ELEVATION
SCALE: 1/4" = 1'-0"

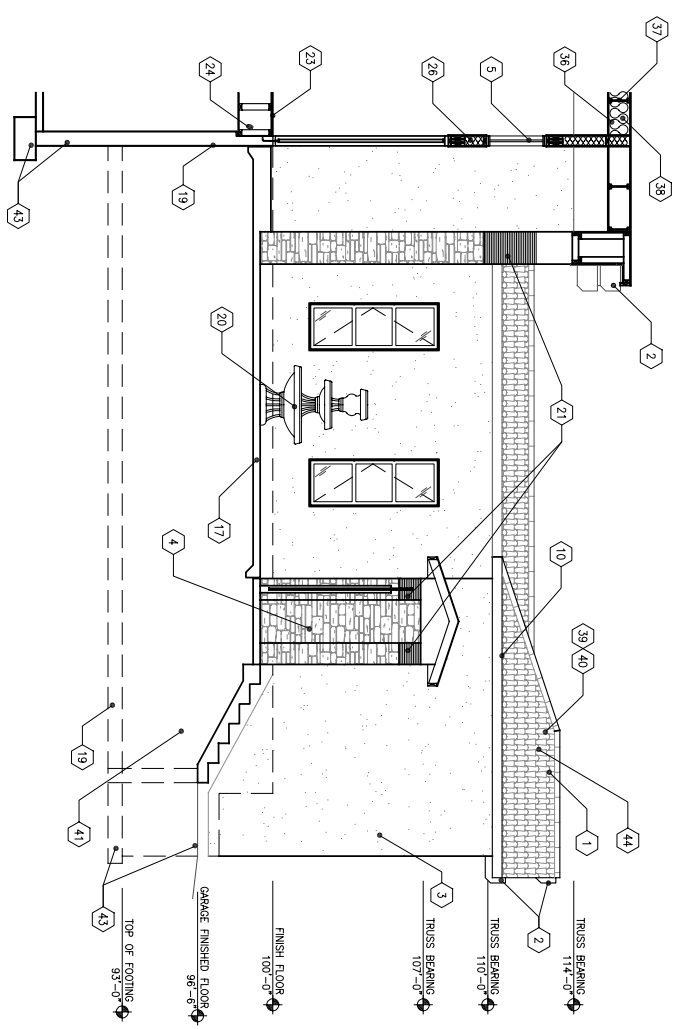

B PLAN NORTH ELEVATION
SCALE: 1/4" = 1'-0"

- KEYED NOTES:**
1. LIGHT WEIGHT CONCRETE ROOF TILES.
 2. 1/2" WOOD SHIMMER BRACK.
 3. SMOOTH STUCCO FINISH ON SELF FLIRING METAL LATH OVER BUILDING PAPER.
 4. CULTURED STONE VENEER.
 5. FINISH WOOD ARCH HEAD TRANSOM AT ENTRY WALL.
 6. WROUGHT IRON GATE.
 7. NOT USED.
 8. NOT USED.
 9. NOT USED.
 10. 1/2" WOOD SHIMMER BRACK.
 11. NOT USED.
 12. NOT USED.
 13. NOT USED.
 14. NOT USED.
 15. NOT USED.
 16. NOT USED.
 17. GARDEN PATIO FLOOR TO BE COLORED STAMPED CONCRETE.
 18. NOT USED.
 19. NOT USED.
 20. WATER FEATURE.
 21. ARCHED OPENING. SEE ELEVATIONS.
 22. WOOD PANEL DOOR WITH SIDE TRANSOMS AND METAL ACCENT.
 23. NOT USED.
 24. NOT USED.
 25. NOT USED.
 26. 2X6 EXTERIOR WALL STUDS AT 16" O.C.
 27. NOT USED.
 28. NOT USED.
 29. NOT USED.
 30. NOT USED.
 31. NOT USED.
 32. NOT USED.
 33. NOT USED.
 34. NOT USED.
 35. NOT USED.
 36. 12" MINIMUM INSULATION.
 37. 11-7/8" I-JOISTS AT HIGH ROOF FOYER CEILING (SLOPED).
 38. R19 MINIMUM INSULATION TO CARRY LOADS OF CEMENT ROOFING TILES.
 39. ADDITIONAL DEAD LOADS OF CEMENT ROOFING TILES.
 40. WOOD TRUSS ROOF SYSTEM INSTALL AS PER MANUFACTURERS SPECIFICATIONS. VERIFY STEPS.
 41. RETAINING WALL UNITS AROUND FRONT.
 42. RETAINING WALL UNITS AROUND FRONT.
 43. FOOTING AND FOUNDATION.
 44. SEE ROOF PLAN FOR VENTING. PROVIDE SOFFIT VENTS IN ADDITION TO ROOF VENTS.
 45. NOT USED.
 46. NOT USED.

Drafting & Design
471/95 WILD CLOVER CIRCLE
SUITE 200
SIOUX FALLS, SD 57107
PHONE: 605-543-5170
FAX: 605-543-5171
WWW.DRACDSD.COM

SHEET NAME:
COURT YARD ELEVATIONS

PROJECT NUMBER: _____
SHEET NUMBER: _____

DATE: _____
DRAWN BY: _____
CHECKED BY: _____

A6